

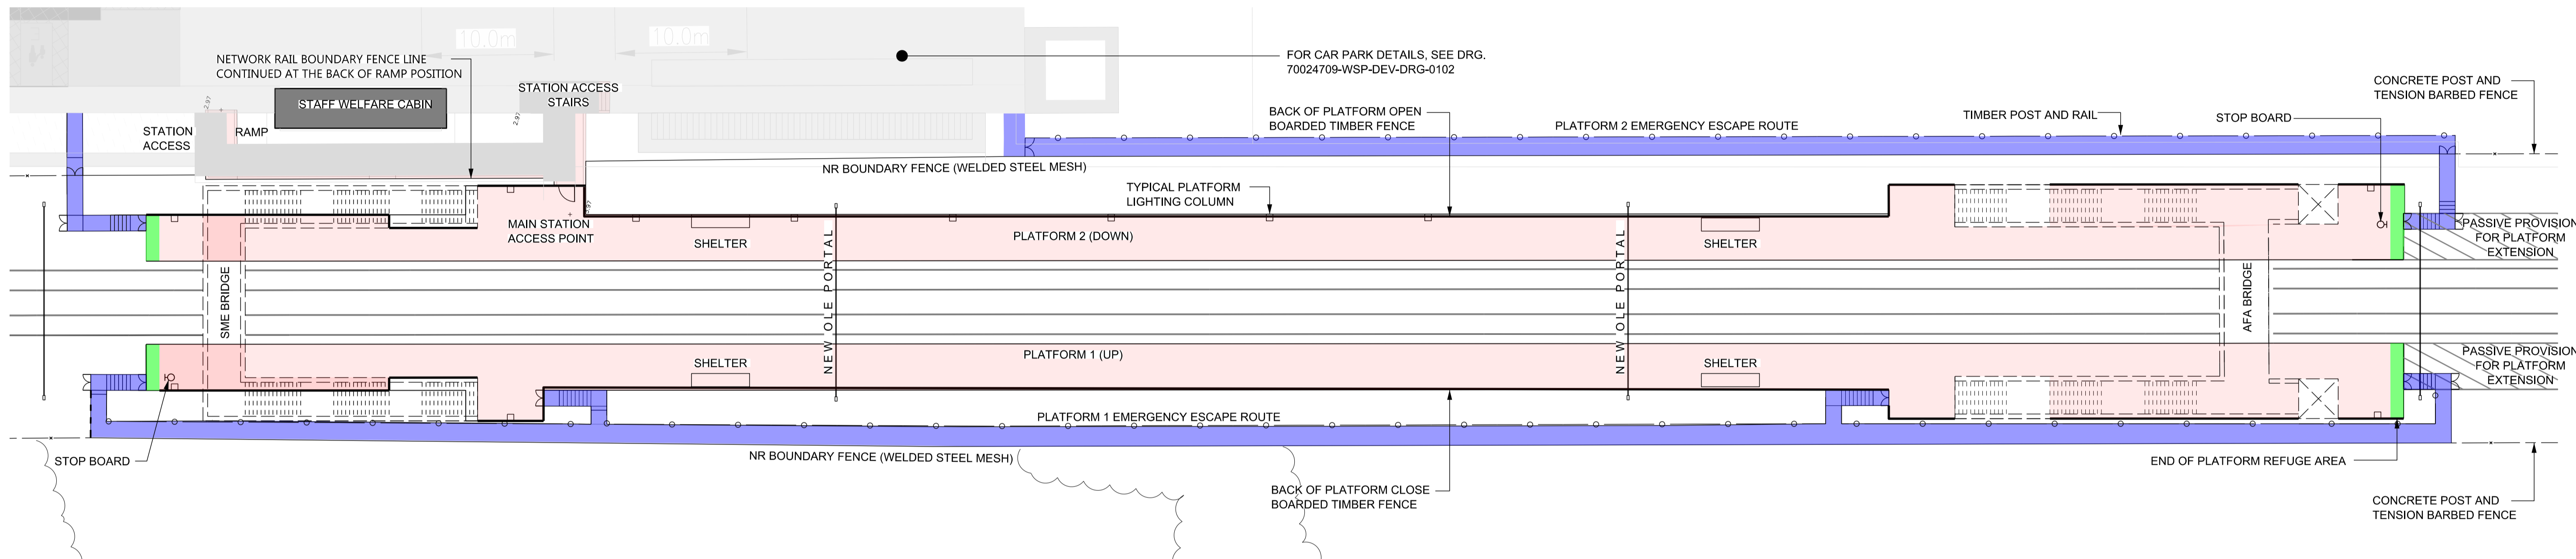


KEY	
	PLATFORM PEDESTRIAN AREA
	EMERGENCY ESCAPE ROUTE
	REFUGE AREA
	CANOPY AND SHELTER ROOF AREA
	AFA BRIDGE ROOF AREA

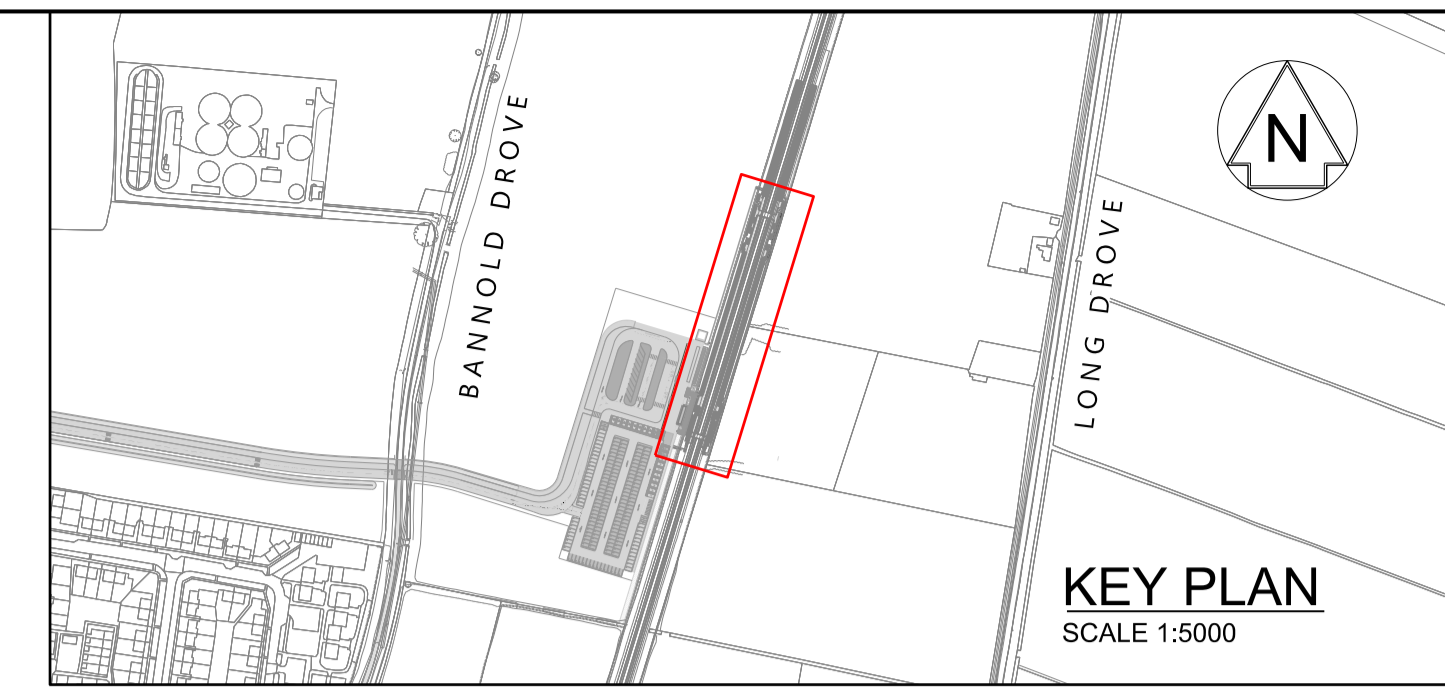

PROPOSED FLOOR PLAN
SCALE 1:250

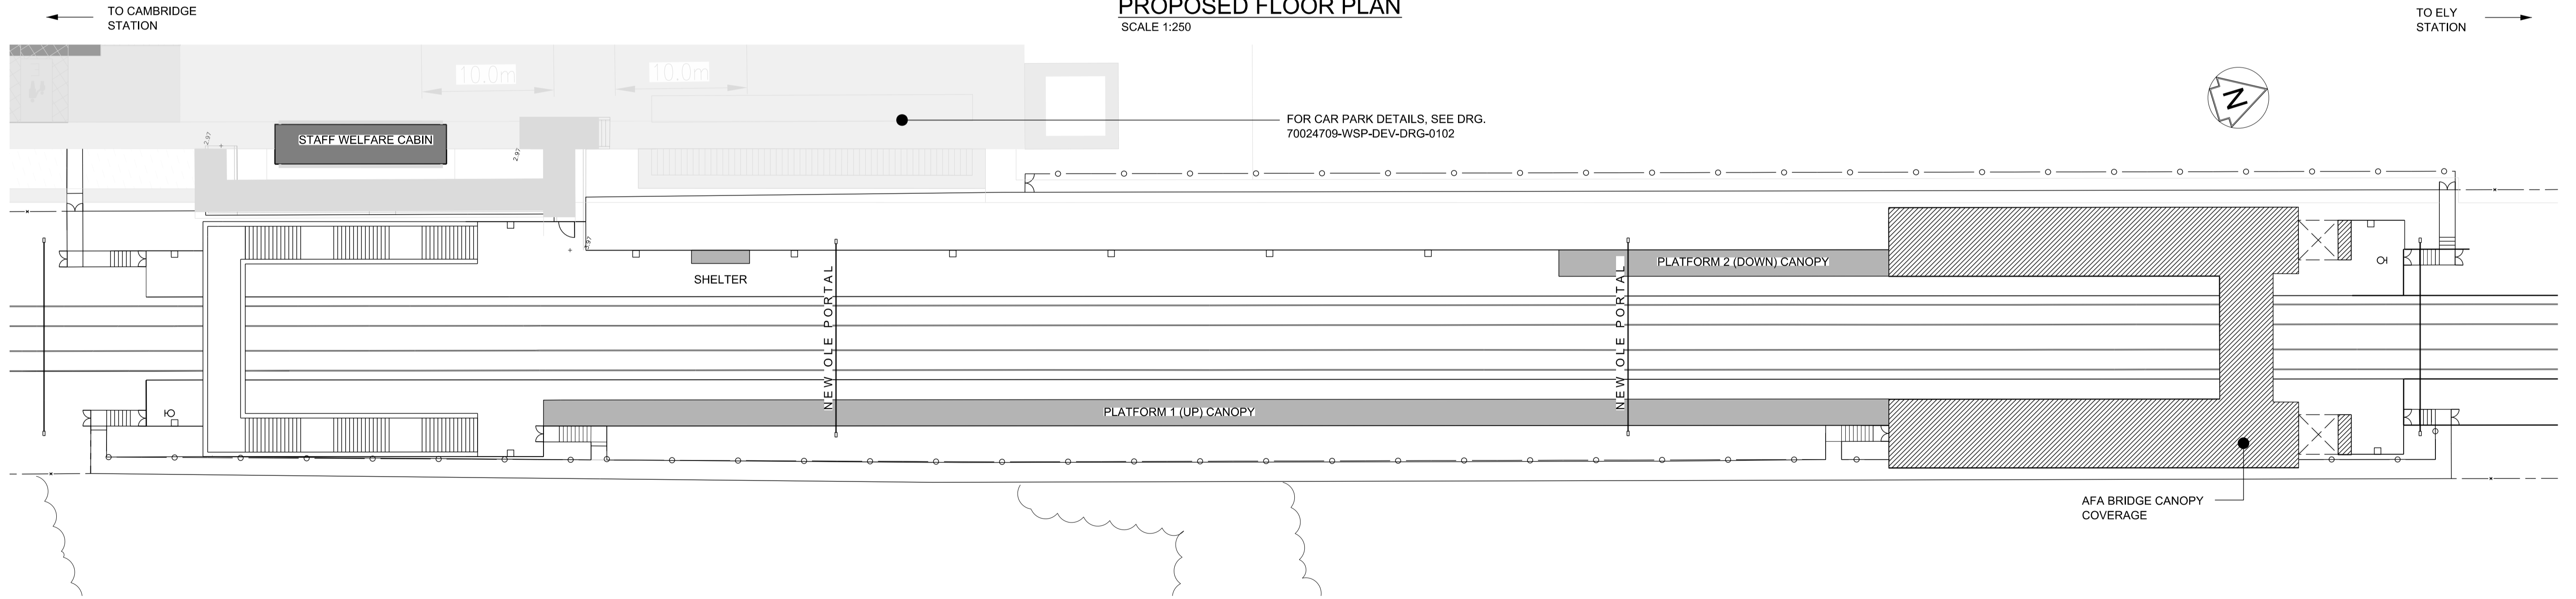

PROPOSED ROOF PLAN
SCALE 1:250

Legend/Notes
1. ALL DIMENSIONS IN METERS UNLESS NOTED OTHERWISE

2. GLOSSARY OF TERMS
AFA ACCESS FOR ALL
SME SECONDARY MEANS OF ESCAPE

REV	DATE	DESCRIPTION	DRAWN	CHKD	APPR
02	15/02/18	FOR PLANNING	AA	PP	DT
01	06/02/18	FOR PLANNING	ON	PP	DT
P01	23/01/18	FOR INFORMATION	ON	PP	DT

DRAWING STATUS: FOR INFORMATION

4th Floor, 6 Devonshire Square, London, EC2M 4YE, UK
T+ 44 (0) 207 337 1700, F+ 44 (0) 207 337 1701
wsp.com

The Warehouse
33 Bridge Street
Cambridge
CB2 1UW

PROJECT:	NEW WATERBEACH STATION		SCALE:	As Shown	CHECKED:	P PATEL	APPROVED:	D THURSTON
TITLE:	WATERBEACH STATION STATION LAYOUT PROPOSED PLATFORM & ROOF PLAN		PROJECT No:	70024709	DESIGNED:	KB	DATE:	06/02/18
			DRAWING No:	70024709-WSP-CIV-DRG-0110		REV:	02	

© WSP UK Ltd